



1. This drawing is the copyright of ABC Designs Ltd. It may not be copied, altered or reproduced in any way whatsoever, neither passed to a third party without their written authority.
2. Dimensions to be checked on site prior to commencing any work. Any discrepancies should be reported to the project designer immediately.
3. Please do not scale these drawings.
4. If in doubt ask.

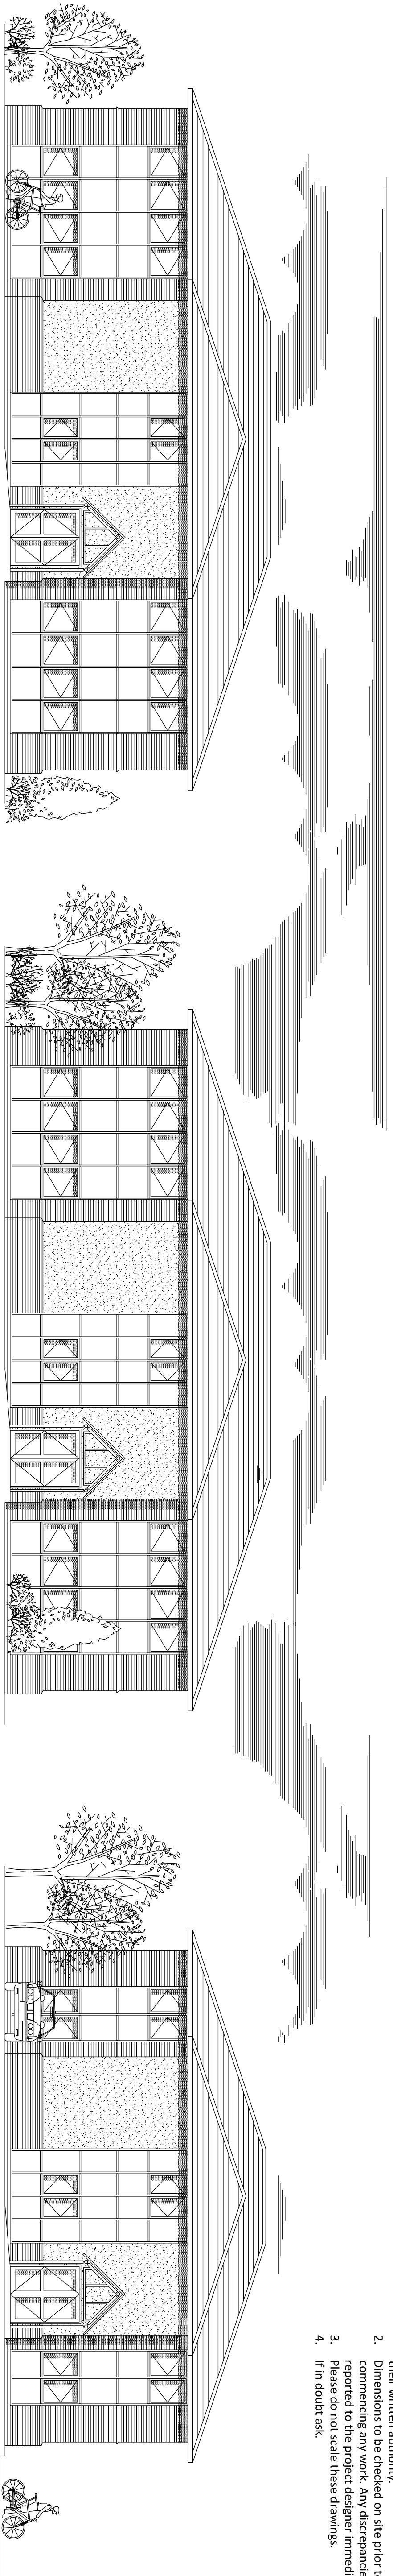

Front Elevation
Units 1

Front Elevation
Units 2


Front Elevation
Units 3

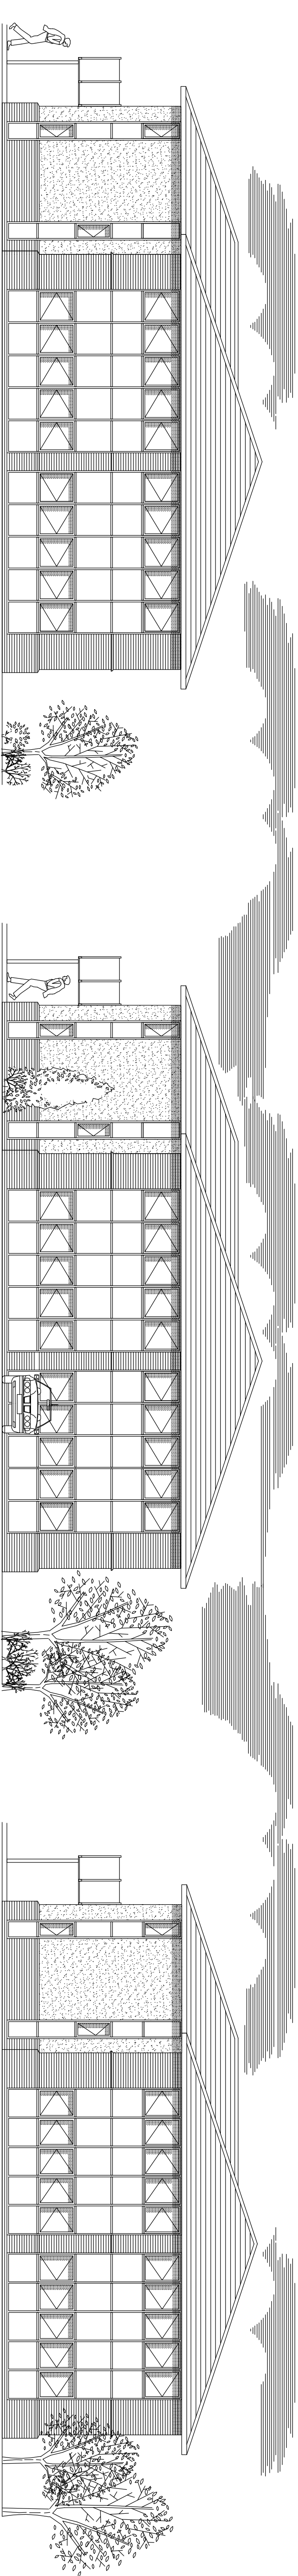

Side Elevation
Units 1

Side Elevation
Units 2


Side Elevation
Units 3

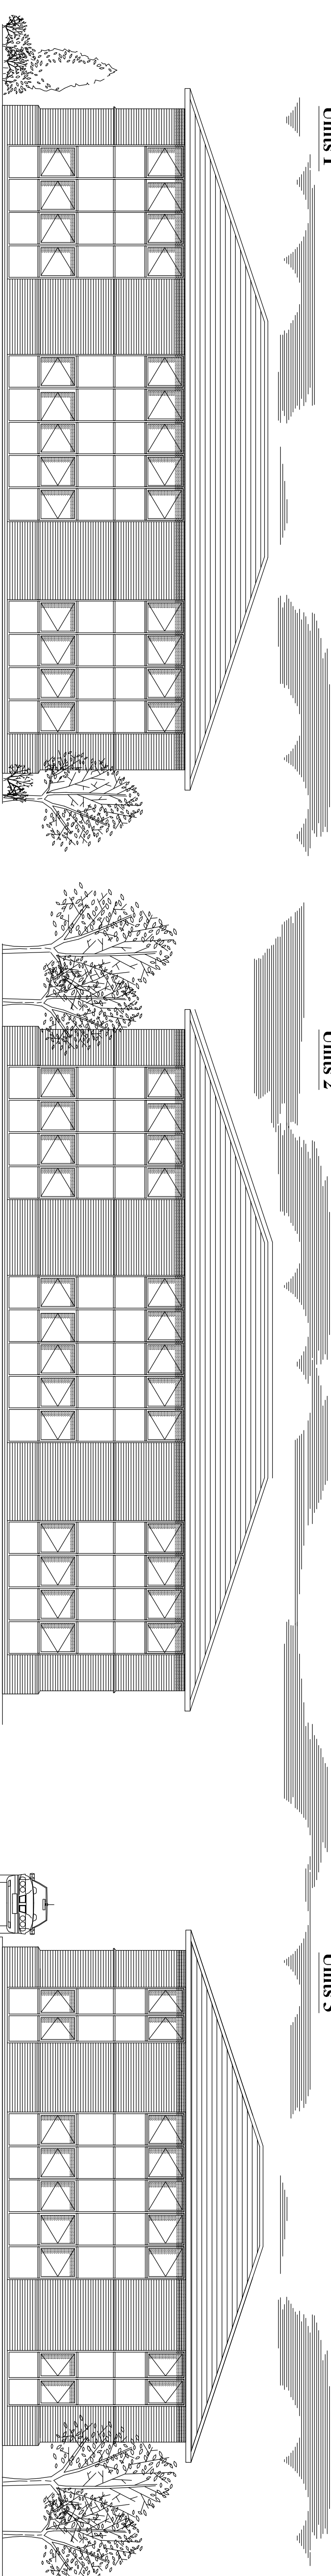

Rear Elevation
Units 1

Rear Elevation
Units 2

Rear Elevation
Units 3

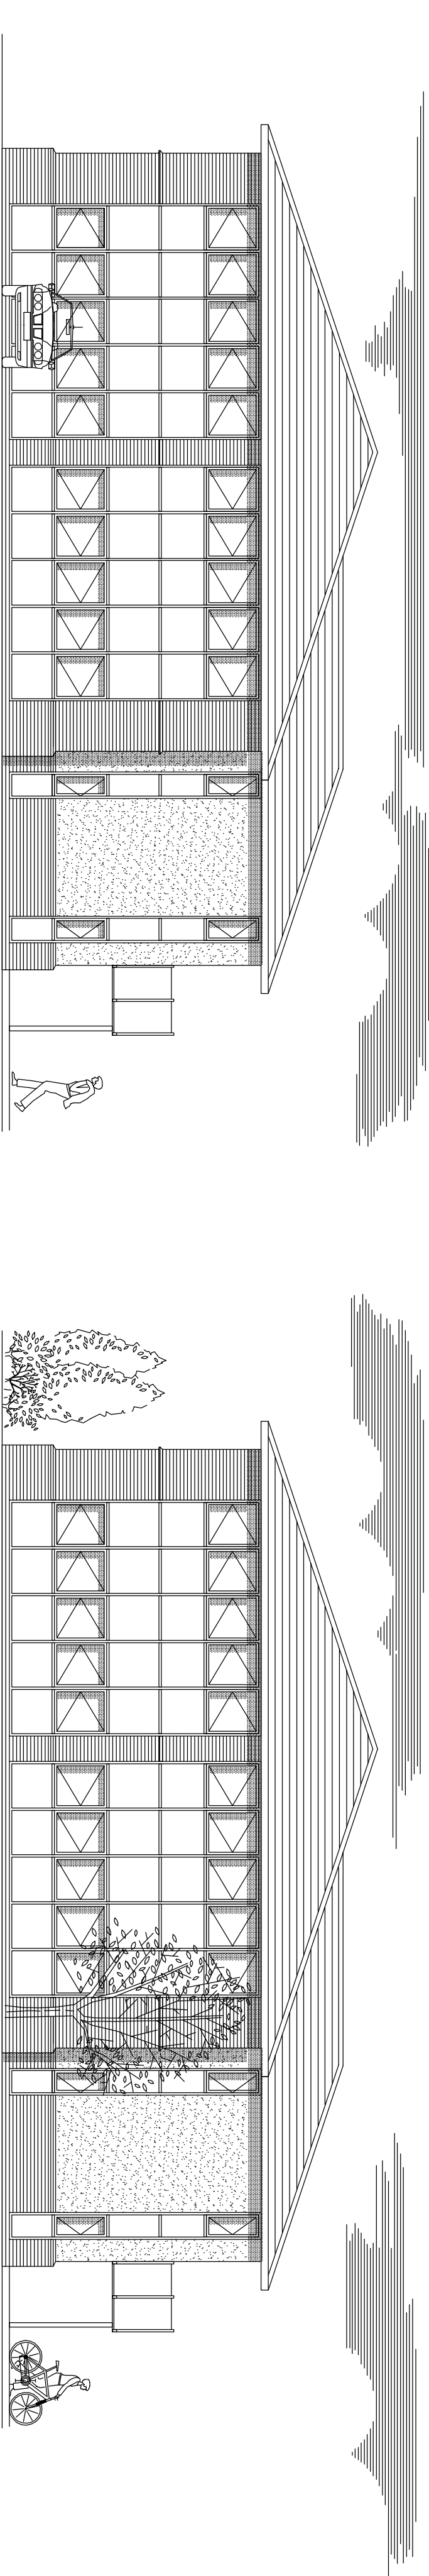

Side Elevation
Units 1

Side Elevation
Units 2

Rev.	Description	Date	By	Cn
Drawing Status:				
14 Ruby Close				
Totton				
Southampton				
Hampshire				
SO40 2BF				
Office 02380 871104				
Fax 02380 871104				
Email admin@abc-designs.co.uk				
Web www.abc-designs.co.uk				
Client BYNGS BUSINESS DEVELOPMENTS				
Project Proposed Development				
Parklands Business Park				
Forest Road				
Denmead Hampshire				
Drawing Proposed Elevations				
Units 1-3				
Drawn	Scale	Checked	Date	
MC	1:100@A1	.	Sept 01	
Drawing no.	Revision			
0107-PI02				

